



Republic of the Philippines
TARLAC STATE UNIVERSITY
BIDS AND AWARDS COMMITTEE
INFRASTRUCTURE
Romulo Blvd., San Vicente, Tarlac City
Tel. No.: (045) 982-4630
Website: www.tsu.edu.ph

March 4, 2026

SUPPLEMENTAL BID BULLETIN No. 1

Project: **CONSTRUCTION OF CENTER FOR SOLAR TECHNOLOGY AND
INNOVATION BUILDING (PHASE I)**

This Supplemental Bid Bulletin No. 1 is issued to clarify items and shall form an integral part of Bidding Documents.


Please be informed of the clarification/addition to the plans/drawings.

For the guidance and information of all concerned.

ATTY. GHEROLD C. BENITEZ
Chairperson - Infrastructure


POSTED TO PHILGEPS

MODIFICATION

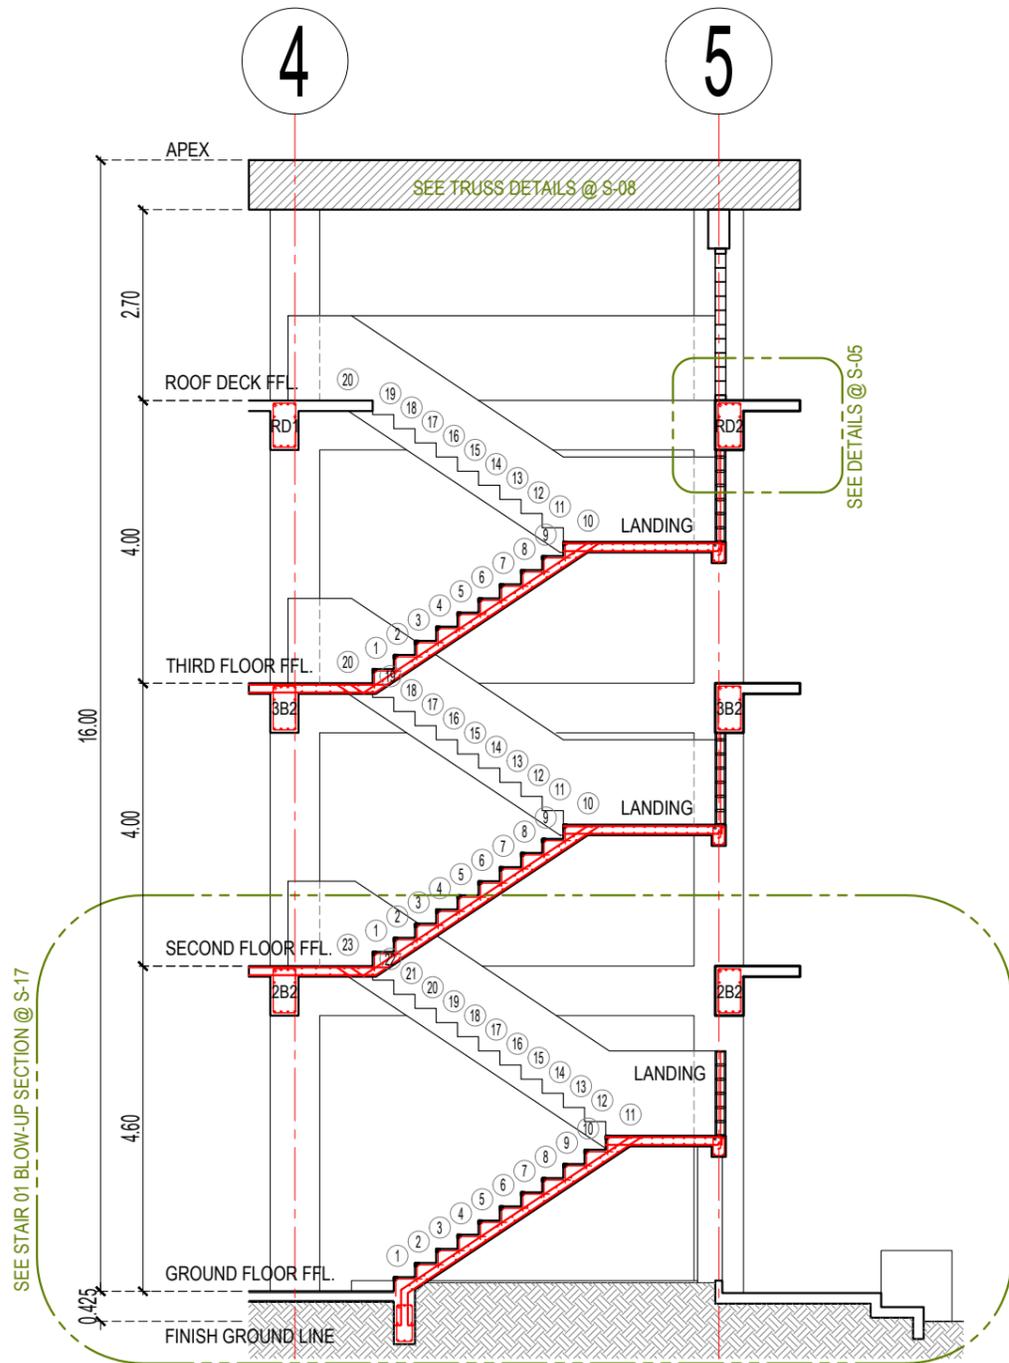

SECTION THRU X-X
SCALE 1:100 M

STAIR 01 DETAILS

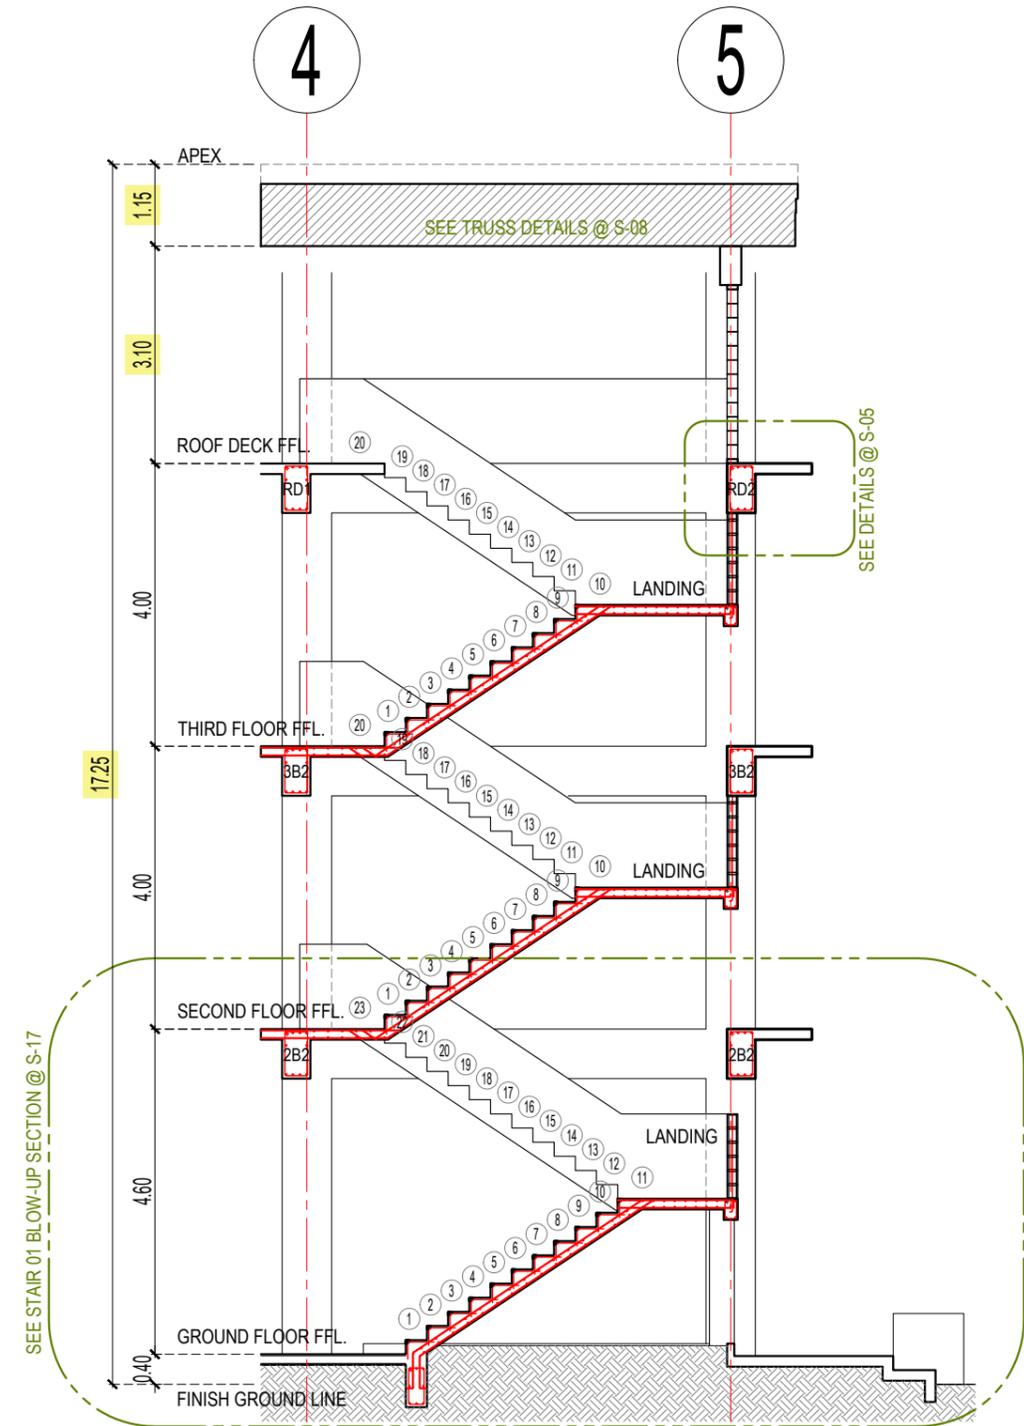




SECTION THRU X-X
SCALE 1:100 M

STAIR 01 DETAILS


PROJECT: CONSTRUCTION OF CENTER FOR SOLAR TECHNOLOGY AND INNOVATION BUILDING (PHASE I)

POSTED TO PHILGEPS

MODIFICATION

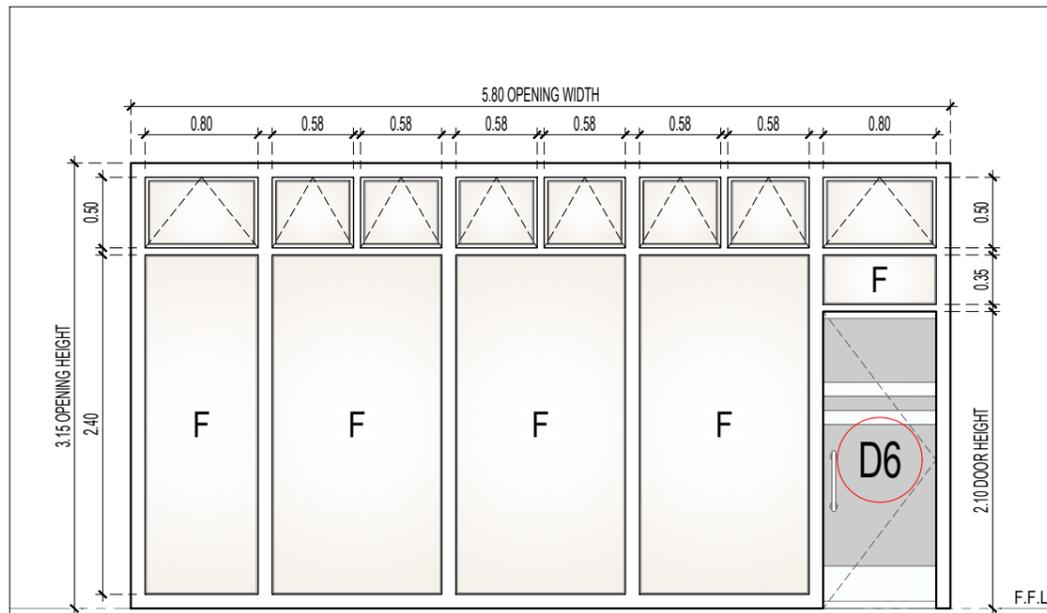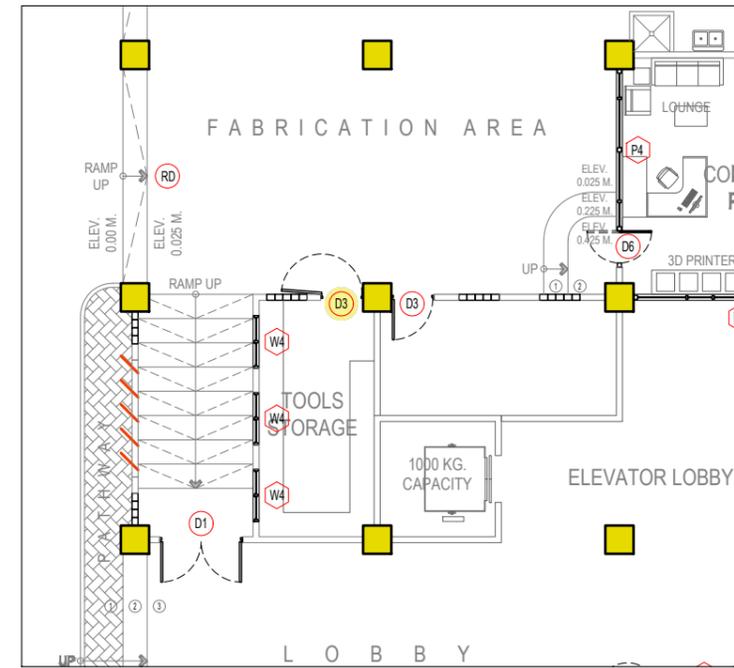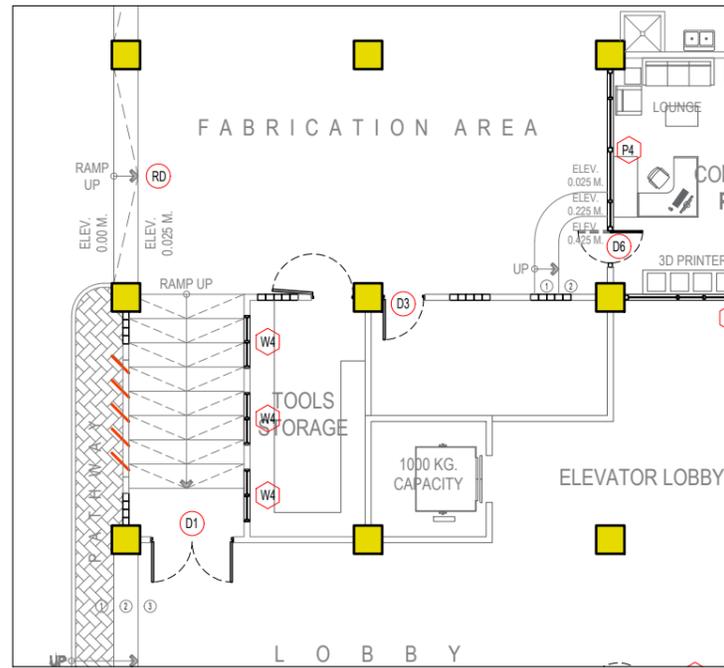


P5	QUANTITY	5 - SETS
	LOCATION	CLASSROOMS AND CONFERENCE ROOM
DESCRIPTION	ALUMINUM FIXED WITH TRANSOM WINDOW IN 1-3/4" X 4" AND 4" X 4" BLACK POWDER-COATED ALUMINUM FRAME WITH 10mm THK. ONE-WAY REFLECTIVE BRONZE TINTED TEMPERED GLASS WITH COMPLETE ACCESSORIES	

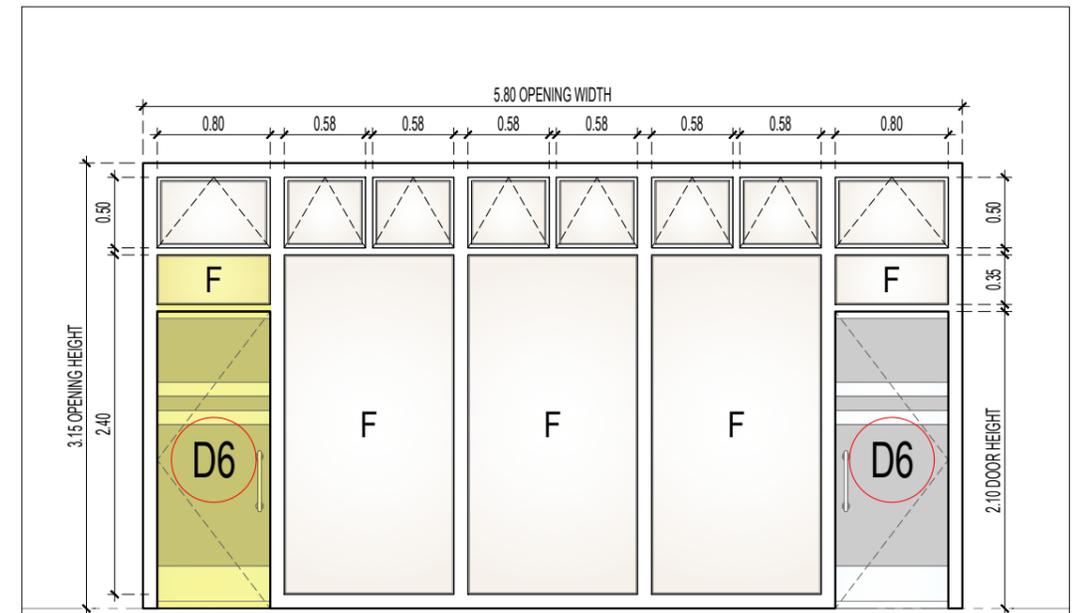

P5	QUANTITY	5 - SETS
	LOCATION	CLASSROOMS AND CONFERENCE ROOM
DESCRIPTION	ALUMINUM FIXED WITH TRANSOM WINDOW IN 1-3/4" X 4" AND 4" X 4" BLACK POWDER-COATED ALUMINUM FRAME WITH 10mm THK. ONE-WAY REFLECTIVE BRONZE TINTED TEMPERED GLASS WITH COMPLETE ACCESSORIES	

POSTED TO PHILGEPS

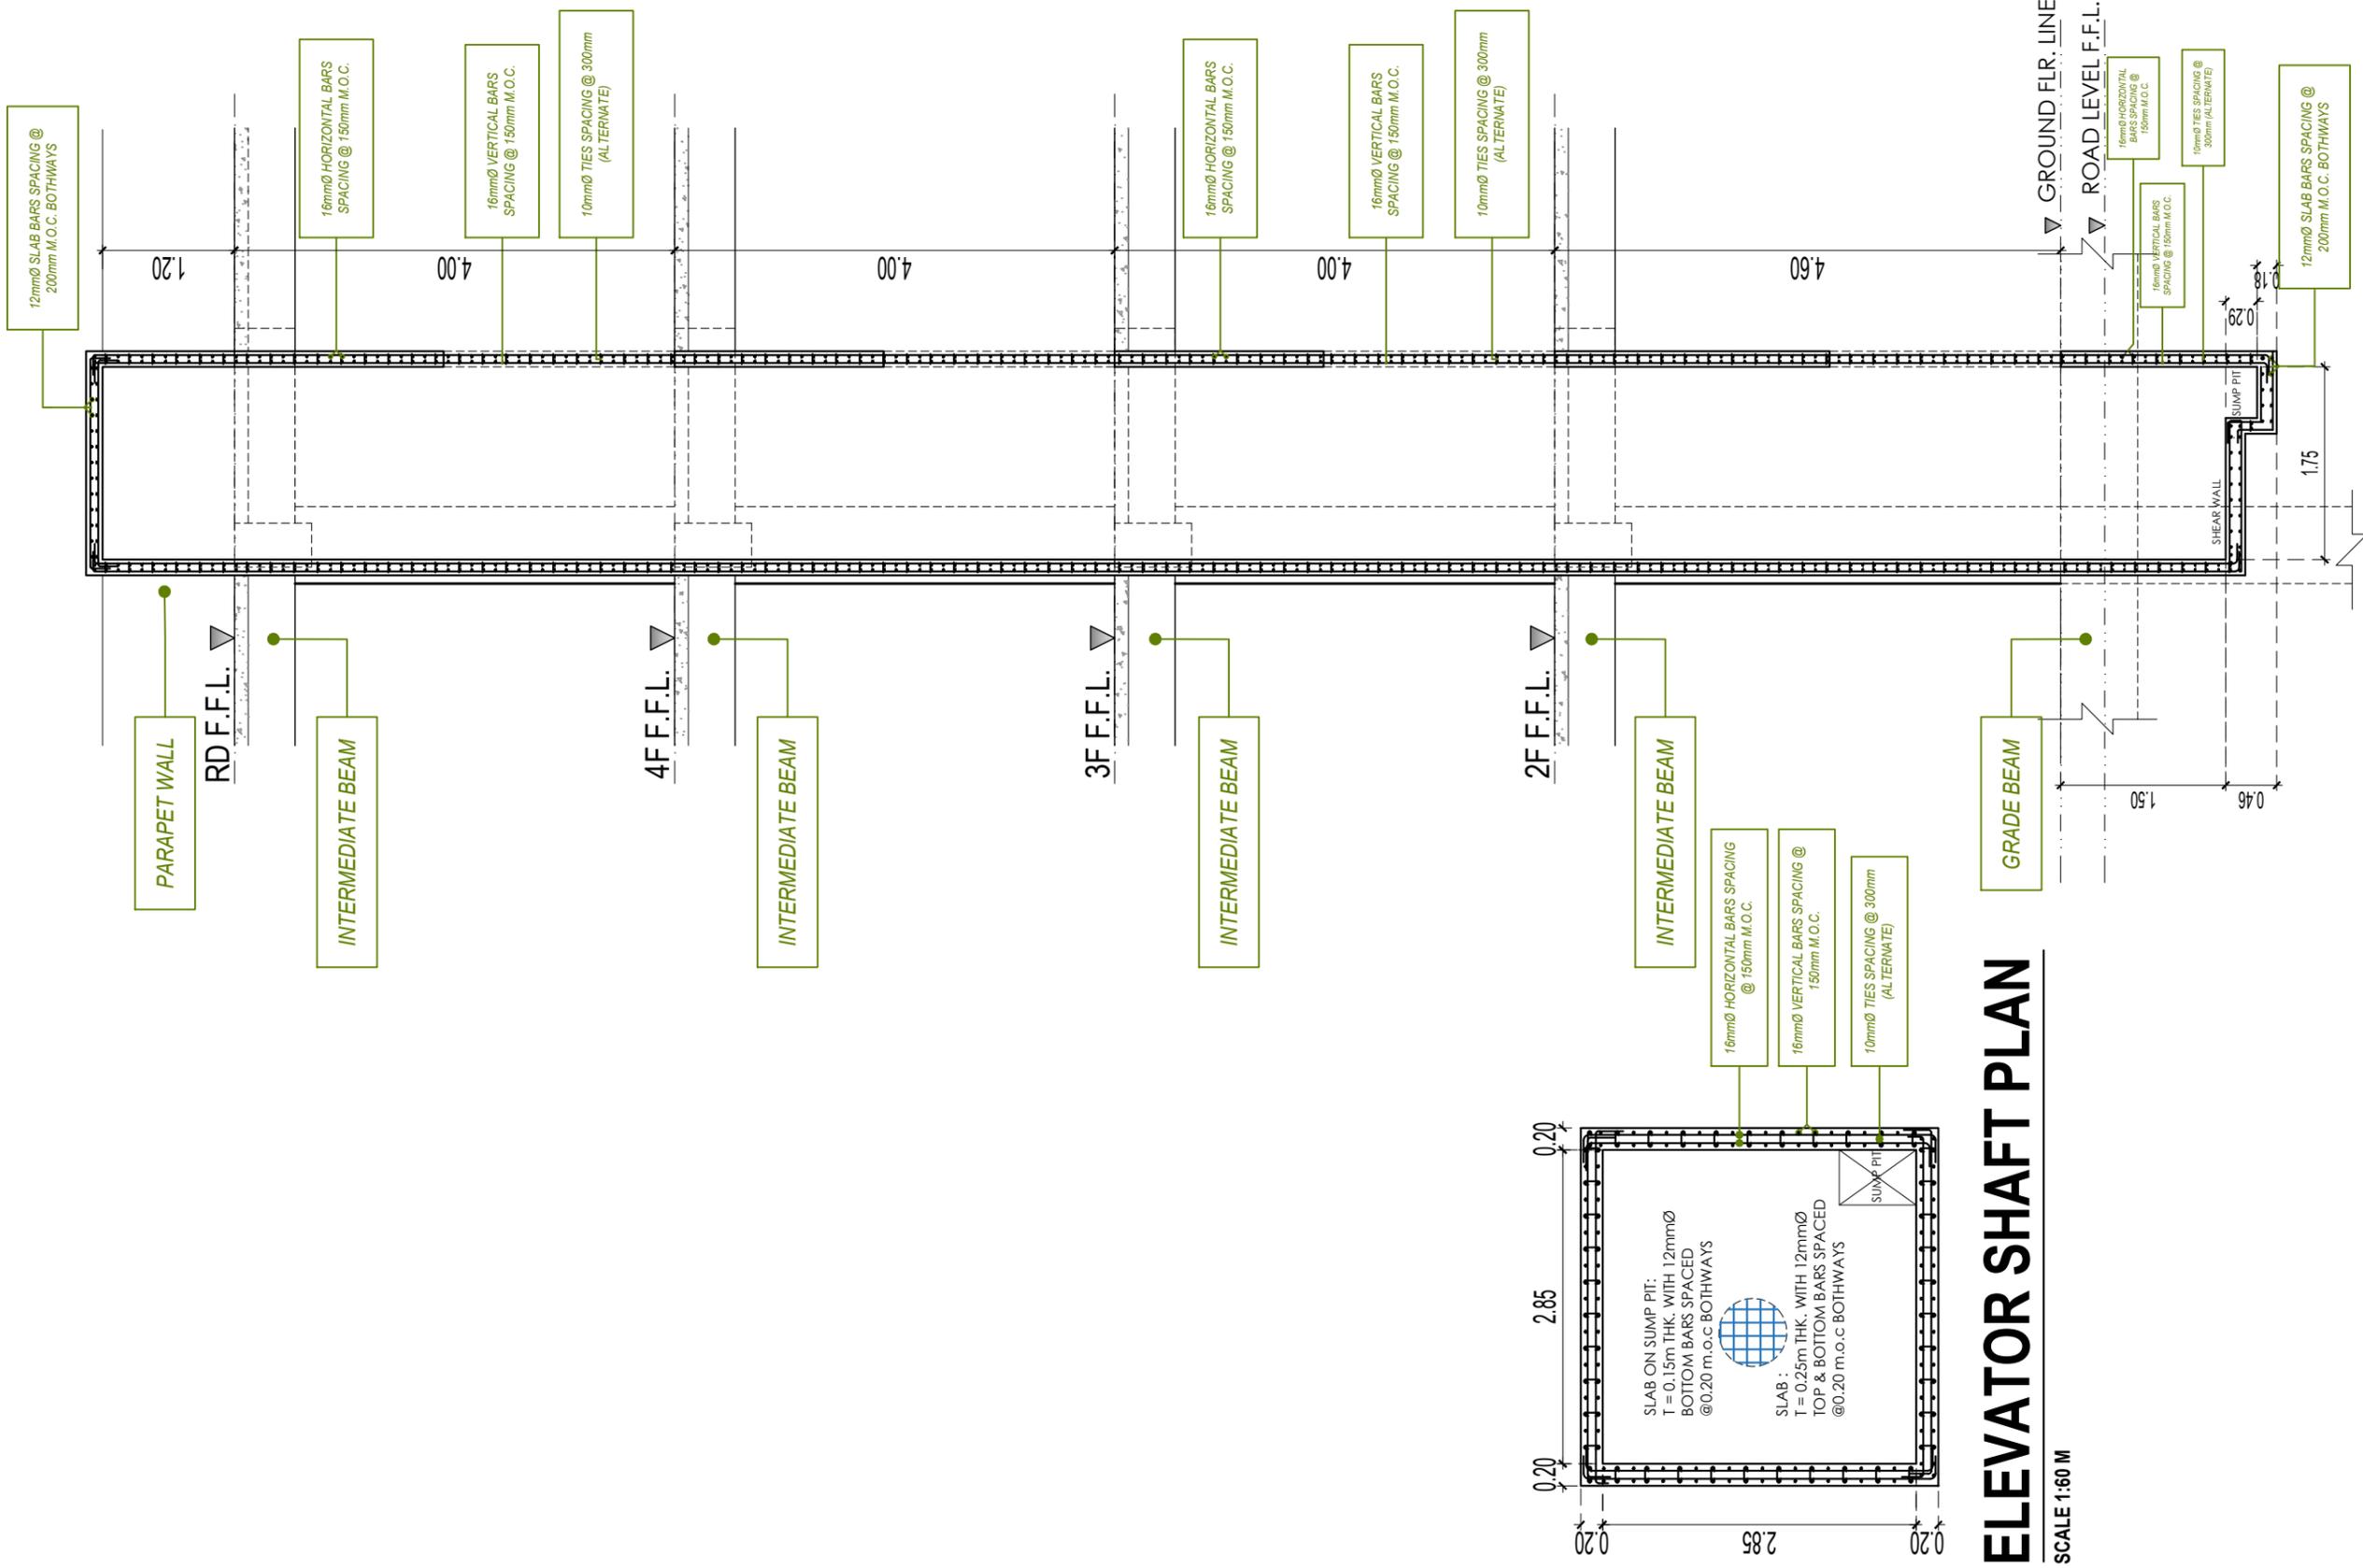


ELEVATOR SHAFT PLAN

SCALE 1:60 M

ELEVATOR SHAFT SECTION DETAIL

SCALE 1:70 M


MODIFICATION

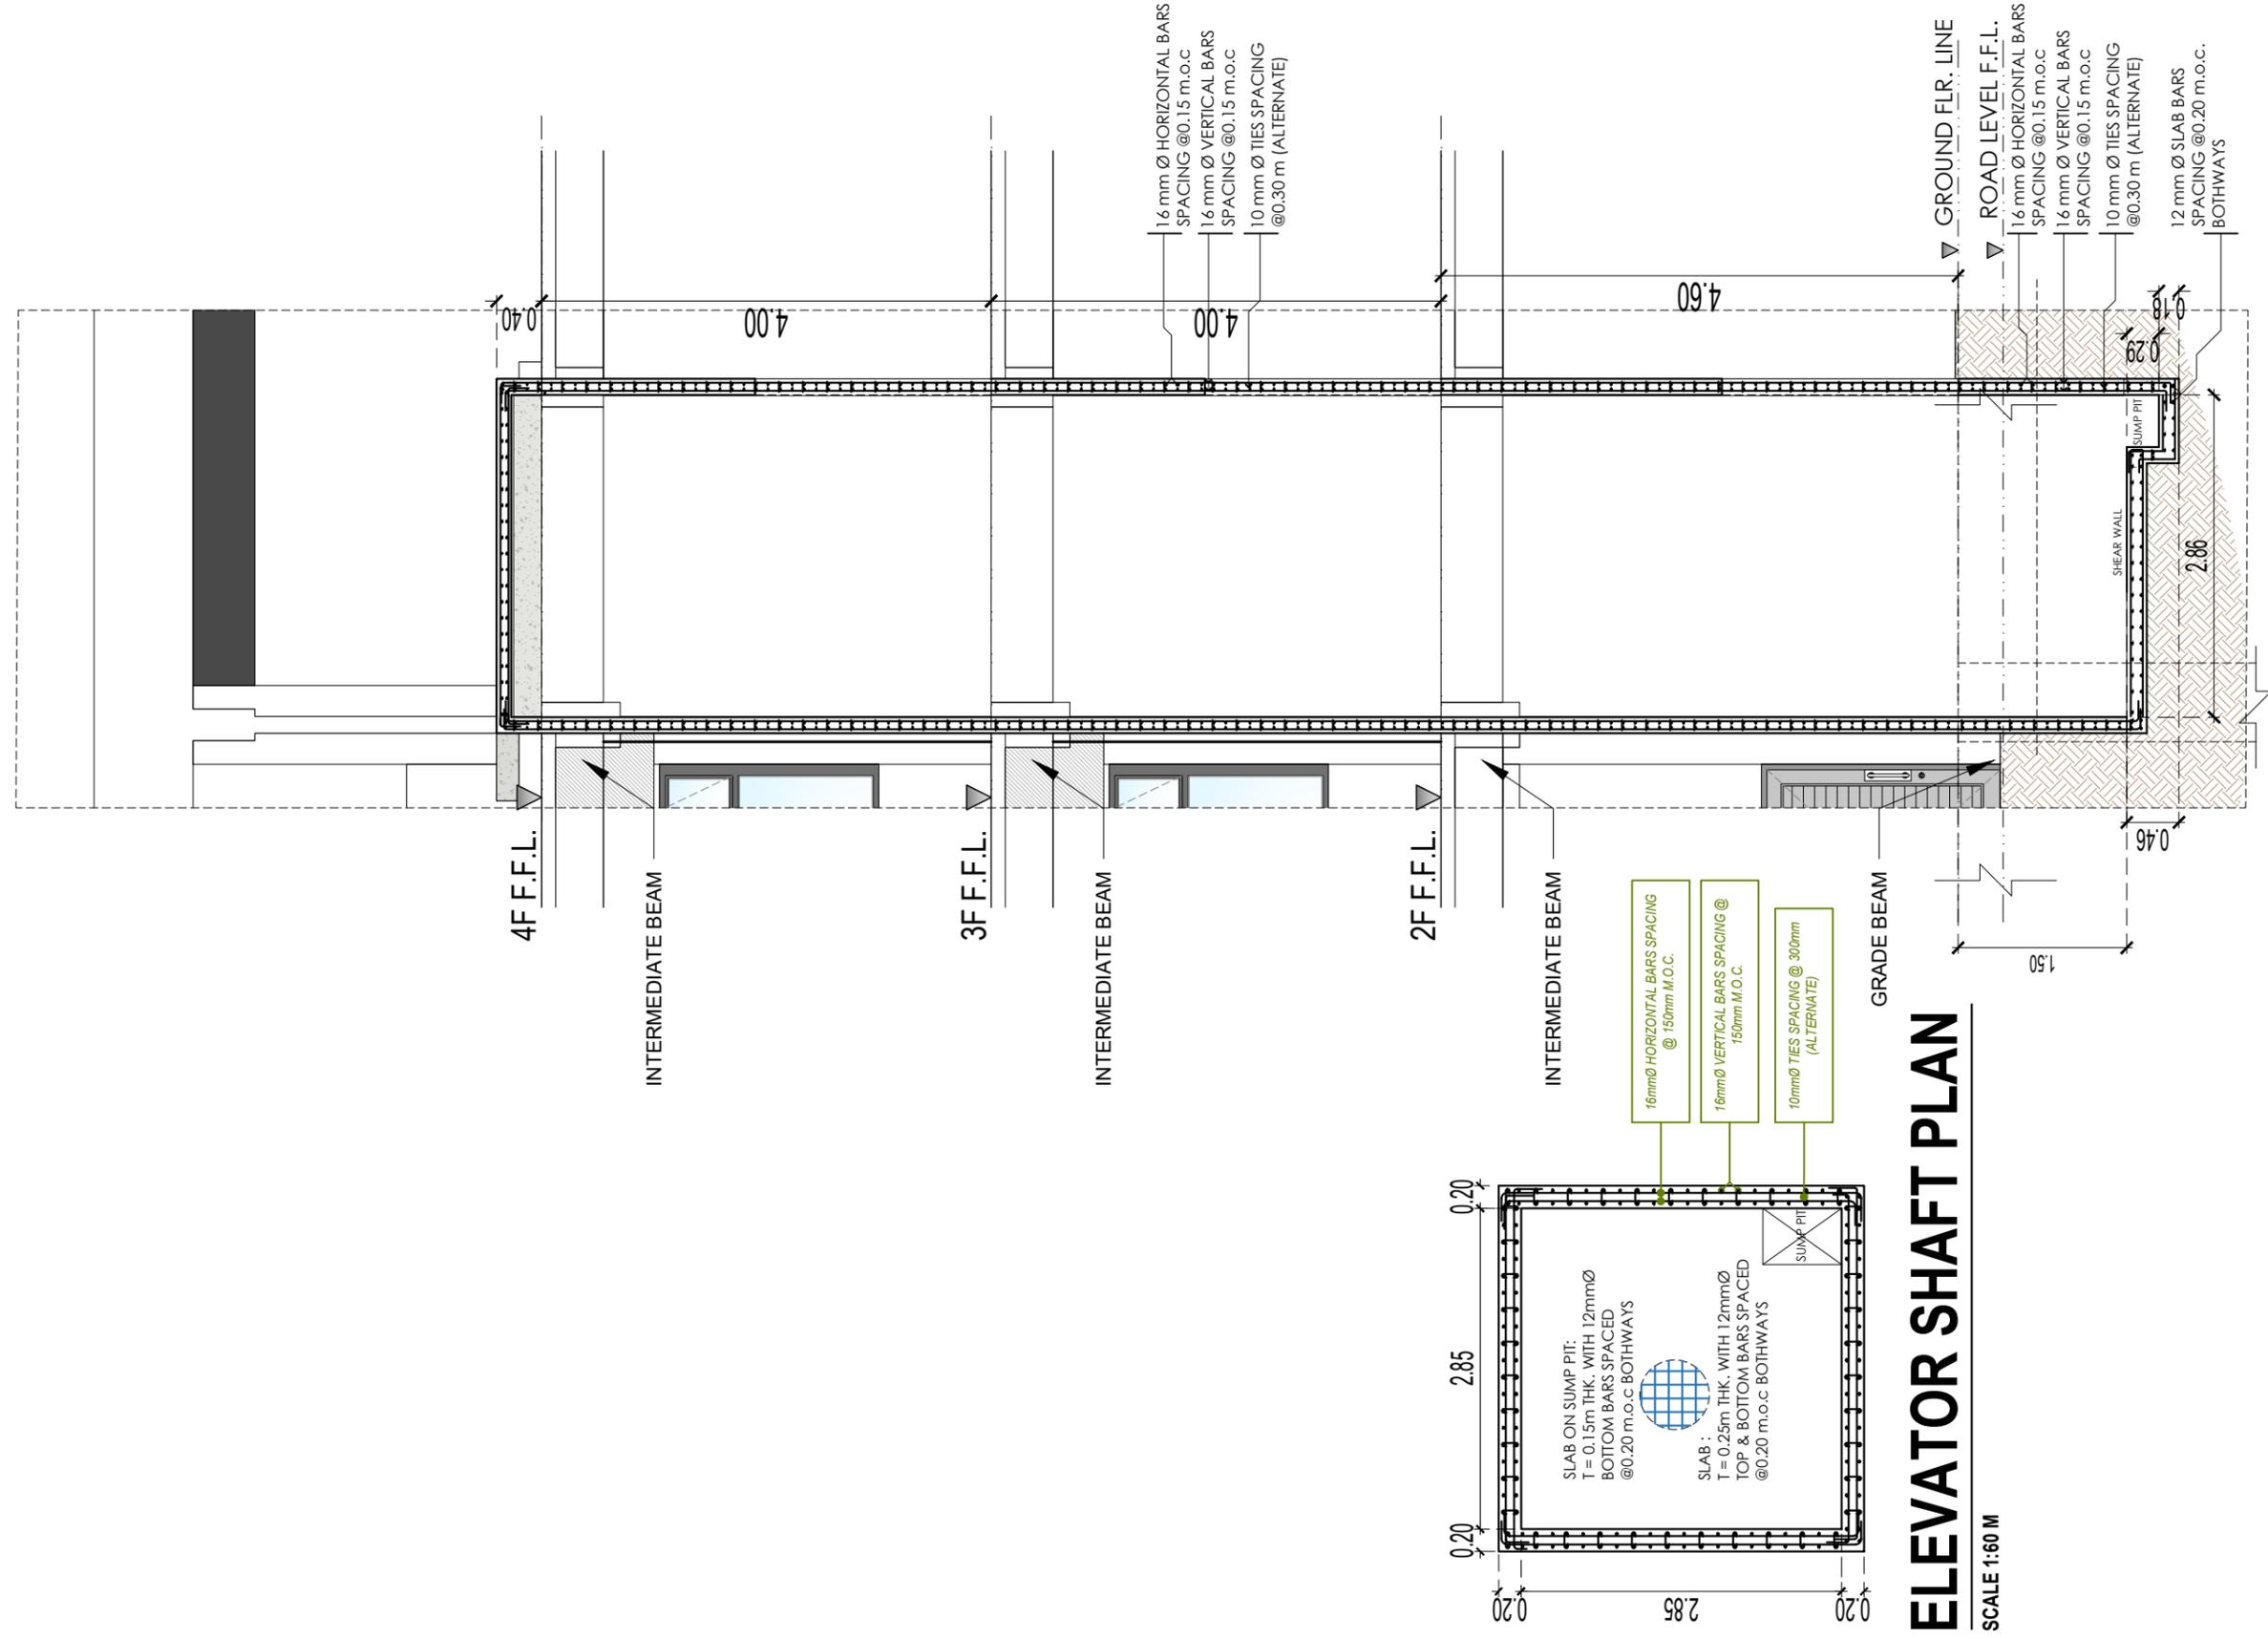

ELEVATOR SHAFT SECTION DETAIL

SCALE 1:60 M


POSTED TO PHILGEPS

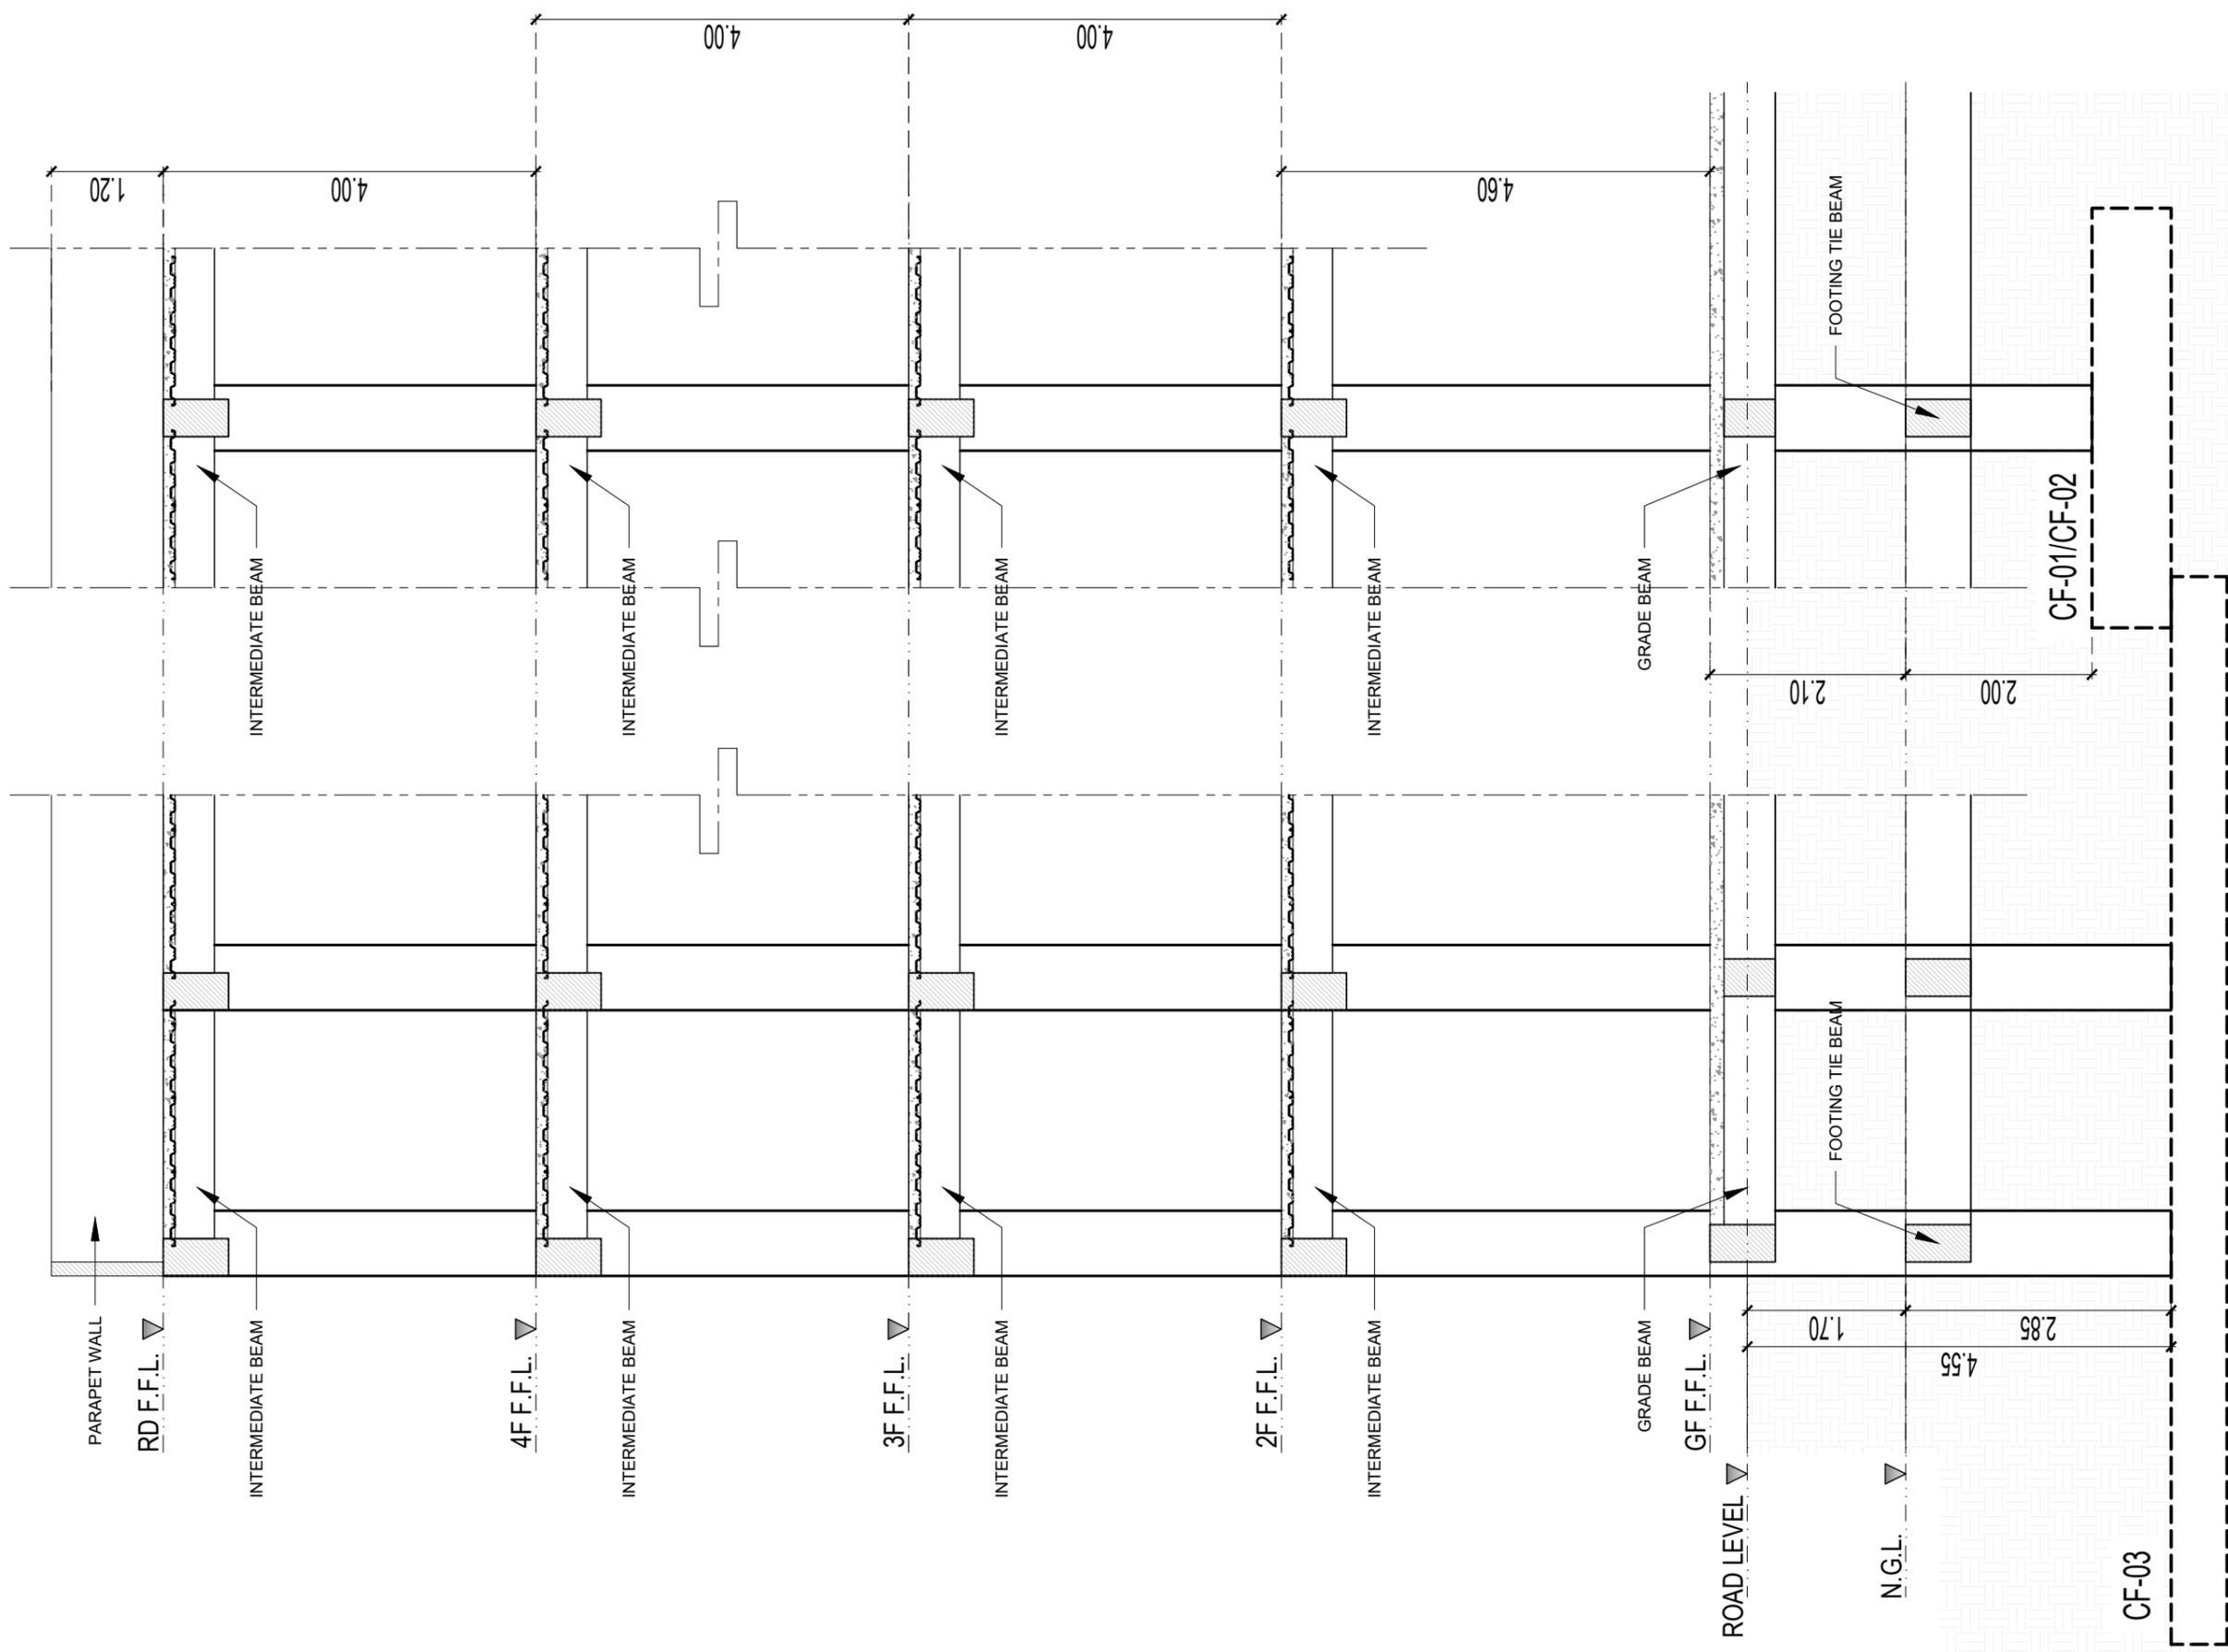

BAY SECTION

SCALE 1:70 M

MODIFICATION

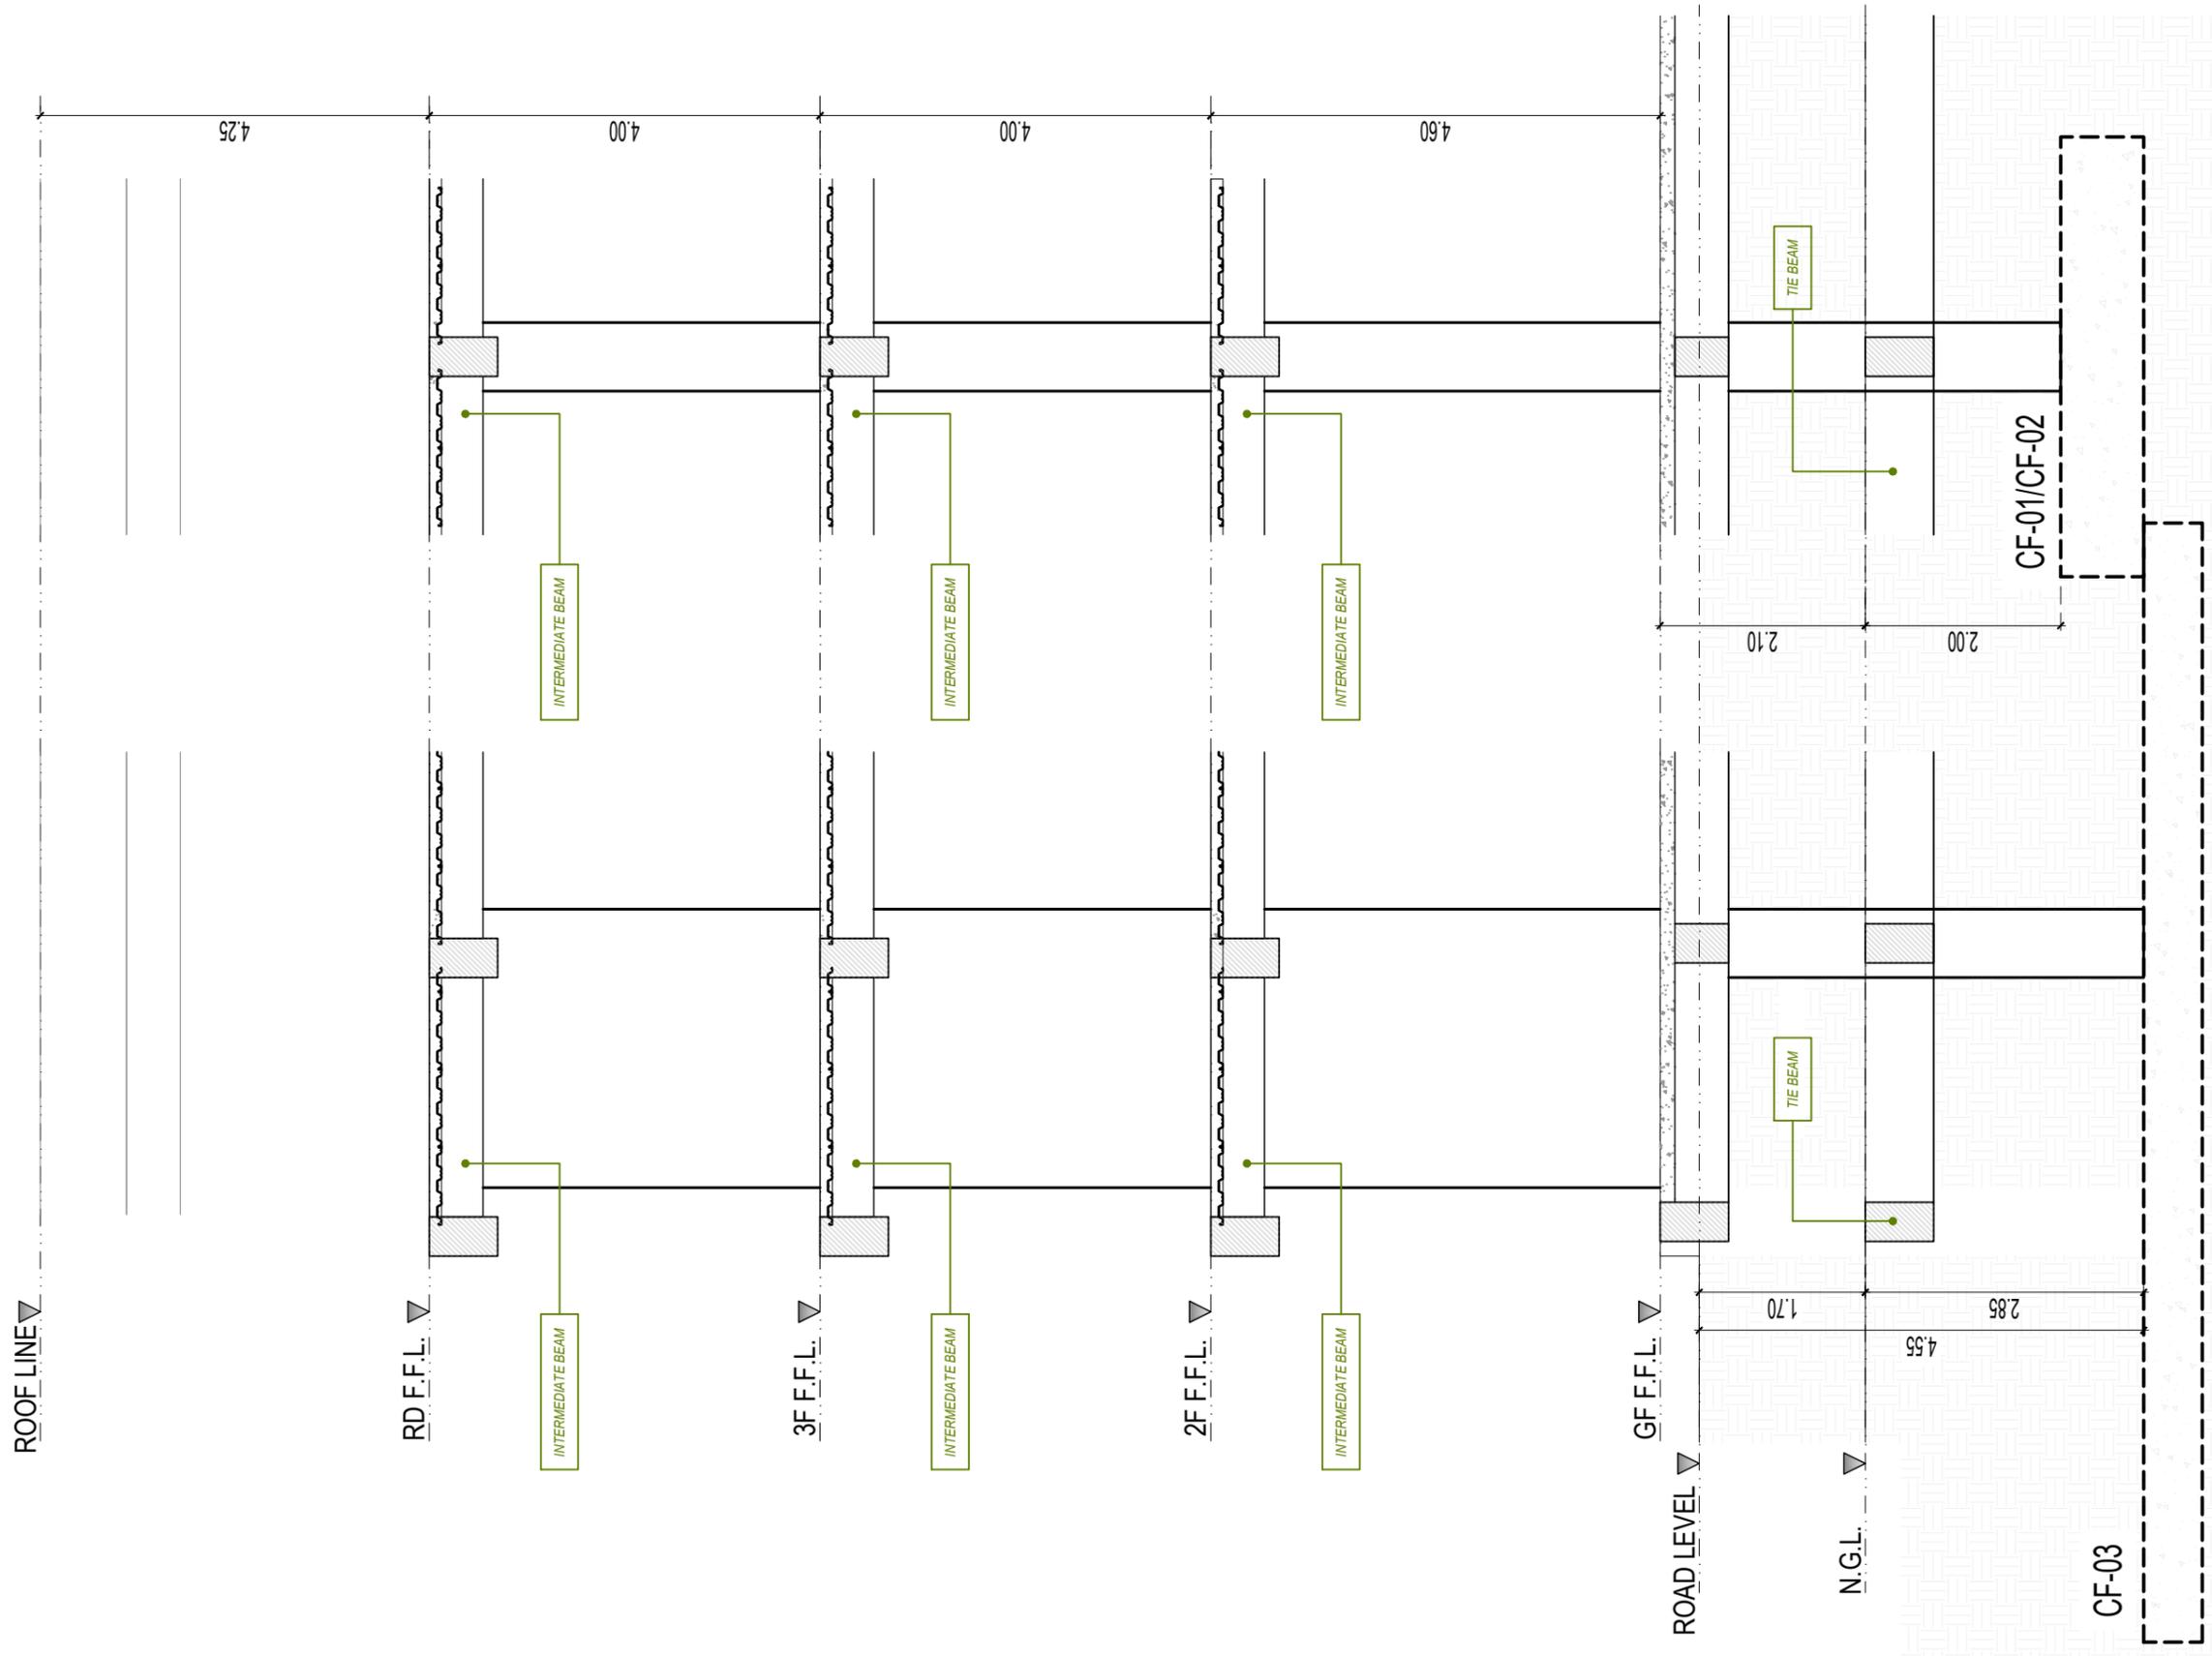

BAY SECTION

SCALE 1:70 M