
SECOND FLOOR KEY PLAN
 SCALE: 1:300M






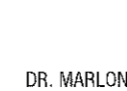
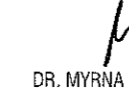
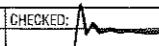
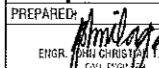
PERSPECTIVE

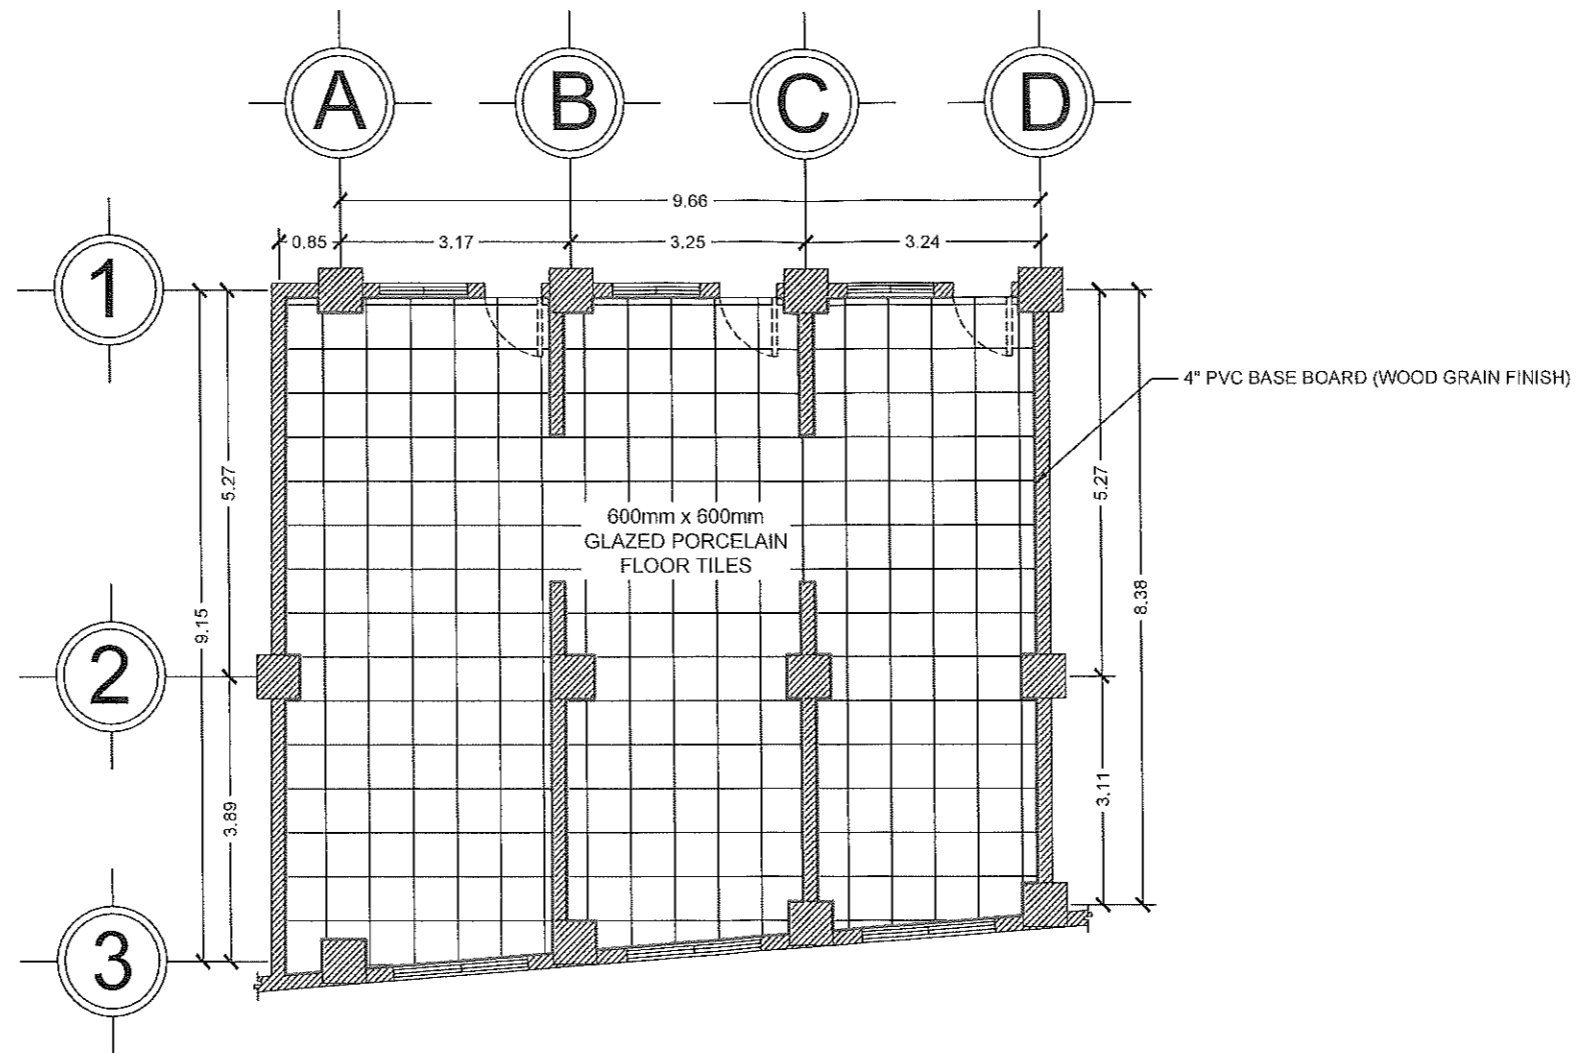


PERSPECTIVE



TARLAC STATE UNIVERSITY
 Facilities Development and
 Management Office
 Romulo Boulevard, Tarlac City, Philippines 2100

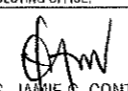
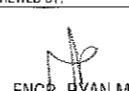
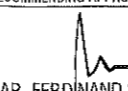
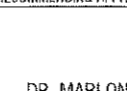
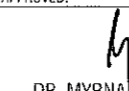
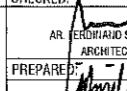

PROJECT TITLE:	REQUESTING OFFICE:	REVIEWED BY:	RECOMMENDING APPROVAL:	RECOMMENDING APPROVAL:	APPROVED:	CHECKED:	SHEET CONTENTS:	SHEET NO.:
SCHOOL OF LAW LIBRARY FLOORING WORKS							AS SHOWN	A-01
PROJECT LOCATION:	MS. JANIE G. CONTRERAS, RL LIBRARIAN, SCHOOL OF LAW LIBRARY	ENGR. RYAN M. LAYUG FDMO-PMU, HEAD	AR. FERDINAND S. VALENCIA FMO, DIRECTOR	DR. MARLON Y. GAMIDO VP ADMIN AND FINANCE	DR. MYRNA Q. MALLARI PRESIDENT	PREPARED BY: 	DATE: DECEMBER 2021	PAGE NO: 1/2



 **TILE PATTERN LAYOUT**
SCALE: 1:100M



TARLAC STATE UNIVERSITY
Facilities Development and
Management Office
Romulo Boulevard, Tarlac City, Philippines 2300

PROJECT TITLE: SCHOOL OF LAW LIBRARY FLOORING WORKS	REQUESTING OFFICE:  MS. JAMIE G. CONTRERAS, RL LIBRARIAN, SCHOOL OF LAW LIBRARY	REVIEWED BY:  ENGR. RYAN M. LAYUG FDMO/PMU, HEAD	RECOMMENDING APPROVAL:  AR. FERDINAND S. VALENCIA FDMO, DIRECTOR	RECOMMENDING APPROVAL:  DR. MARLON V. GAMIDO VP ADMIN AND FINANCE	APPROVED:  DR. MYRNA Q. MALLARI PRESIDENT	CHECKED:  AR. FERDINAND S. VALENCIA ARCHITECTURAL PREPARED BY:  ENGR. CHRISTOPHER T. LAGA CIVIL ENGINEER	SHEET CONTENTS: AS SHOWN DATE: DECEMBER 2021	SHEET NO.: A-02 PAGE NO.: 2/2
---	--	---	---	--	--	---	---	--